


DRIVEWAY

DRIVEWAY ZONE
(WITHOUT SIDEWALK)

HIGHWAY LINE

ROAD RIGHT OF WAY LINE

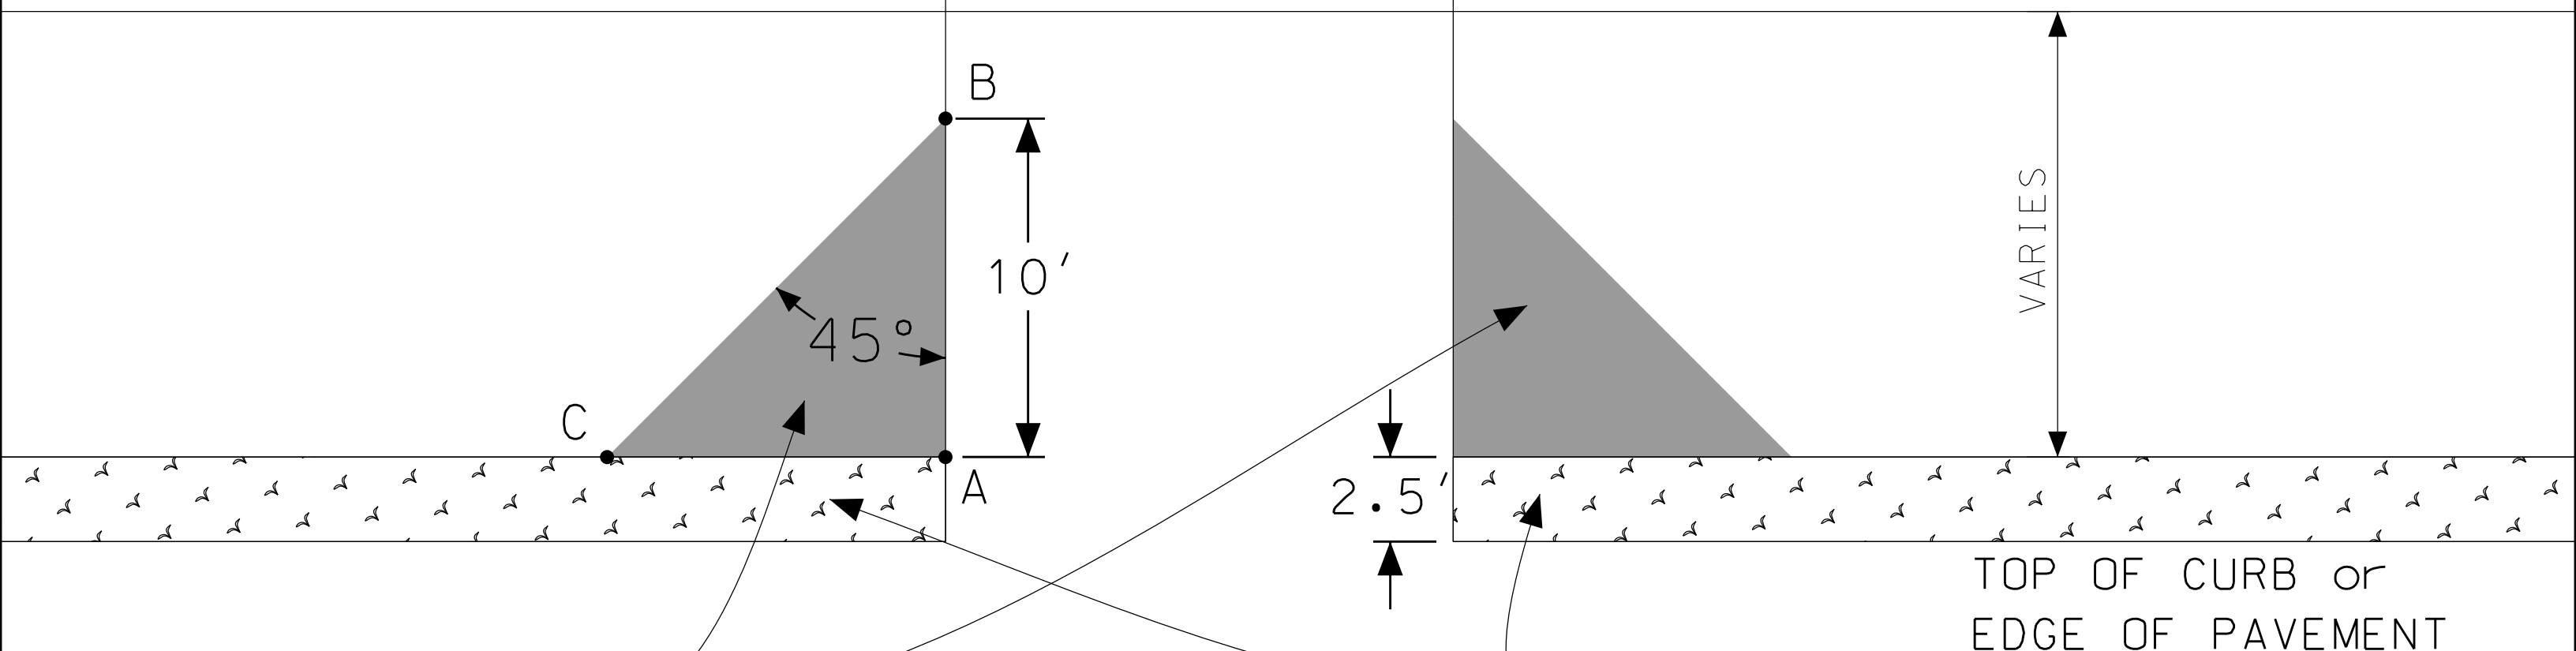

"DRIVEWAY ZONE"
FENCE, WALL, HEDGES, OR LANDSCAPING
WITHIN DRIVEWAY ZONE SHALL NOT EXCEED
THREE AND ONE-HALF FEET IN HEIGHT.

"CLEAR ZONE"
FENCE, WALL, HEDGE OR LANDSCAPING
THAT FORMS A BARRIER IS NOT ALLOWED.

NO SCALE